


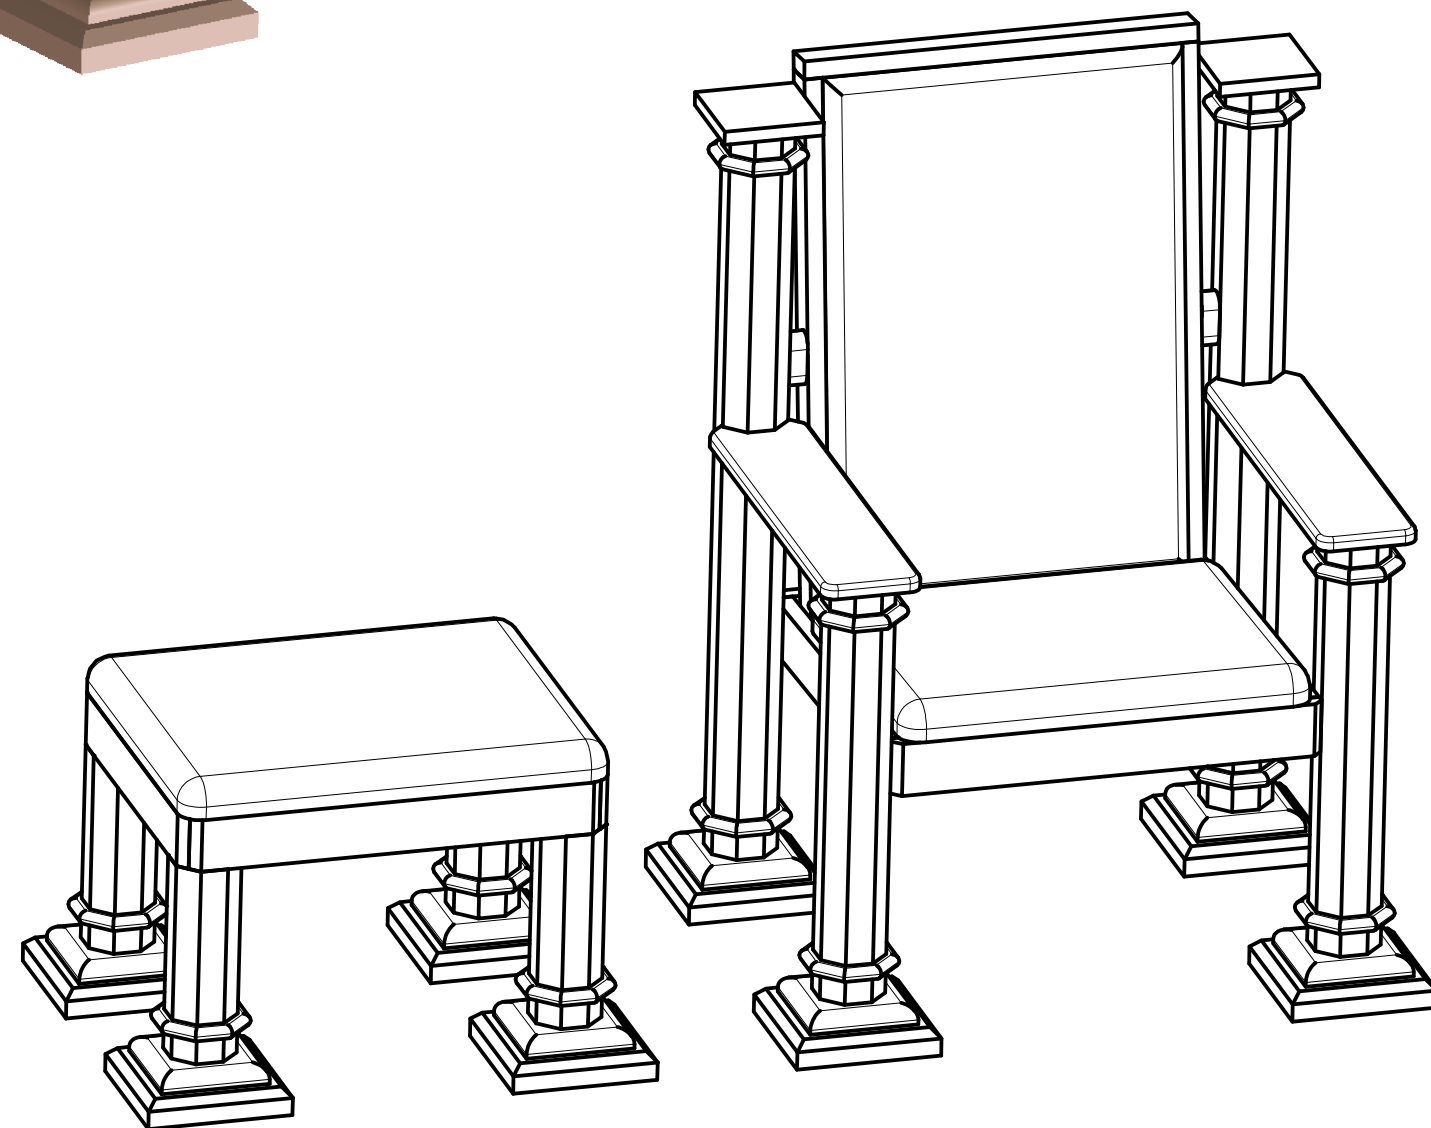
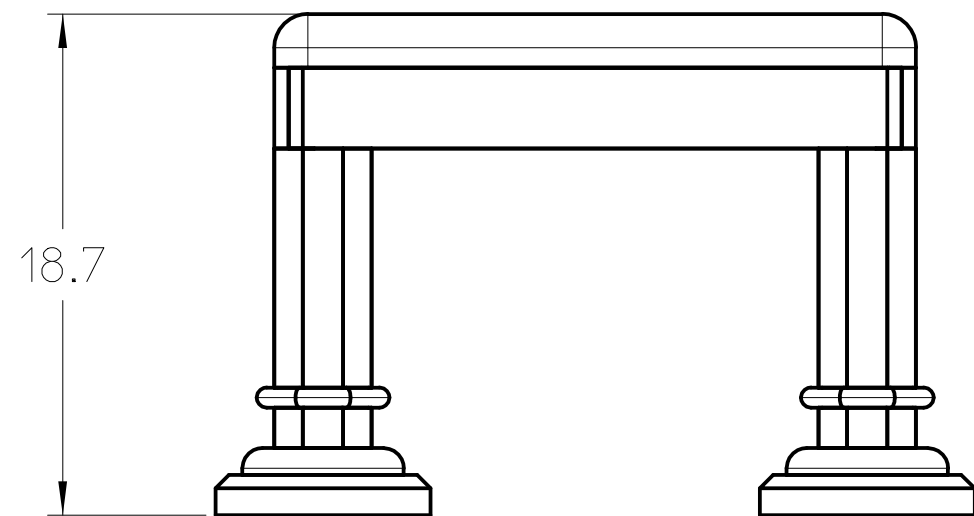
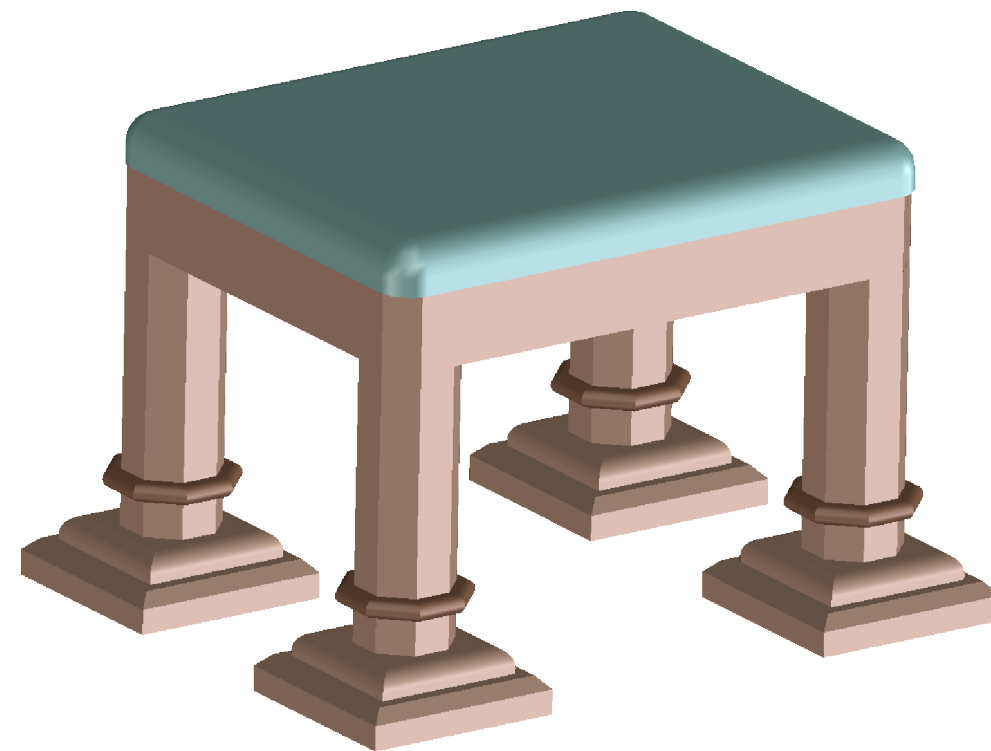
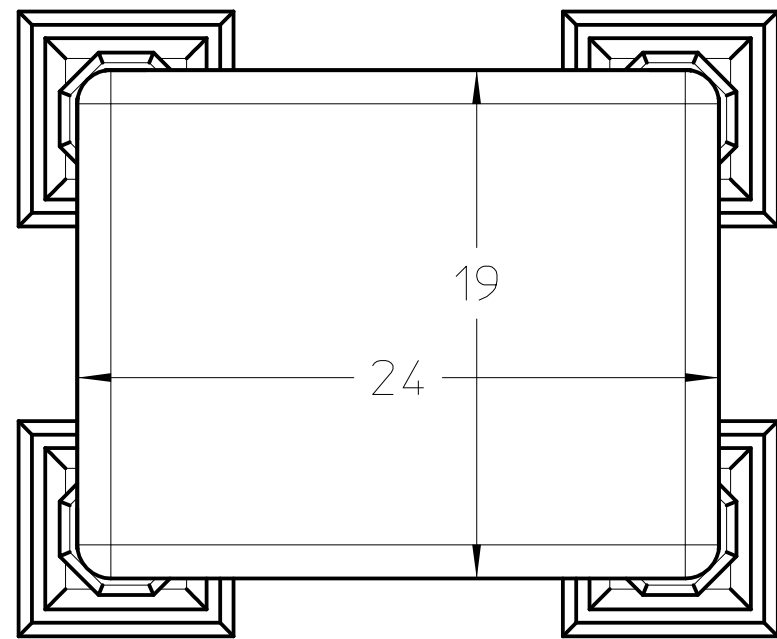
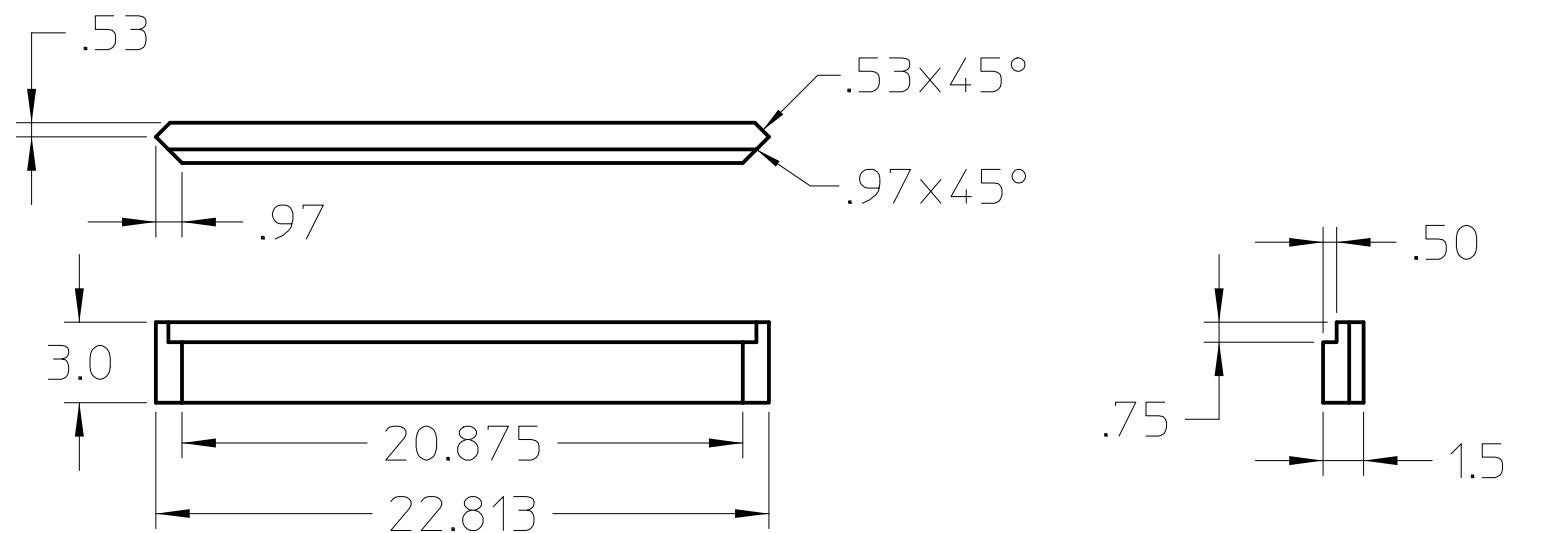
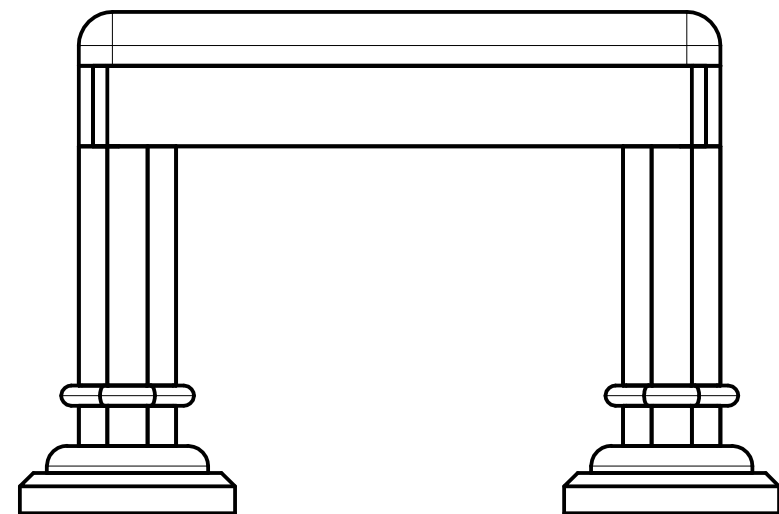


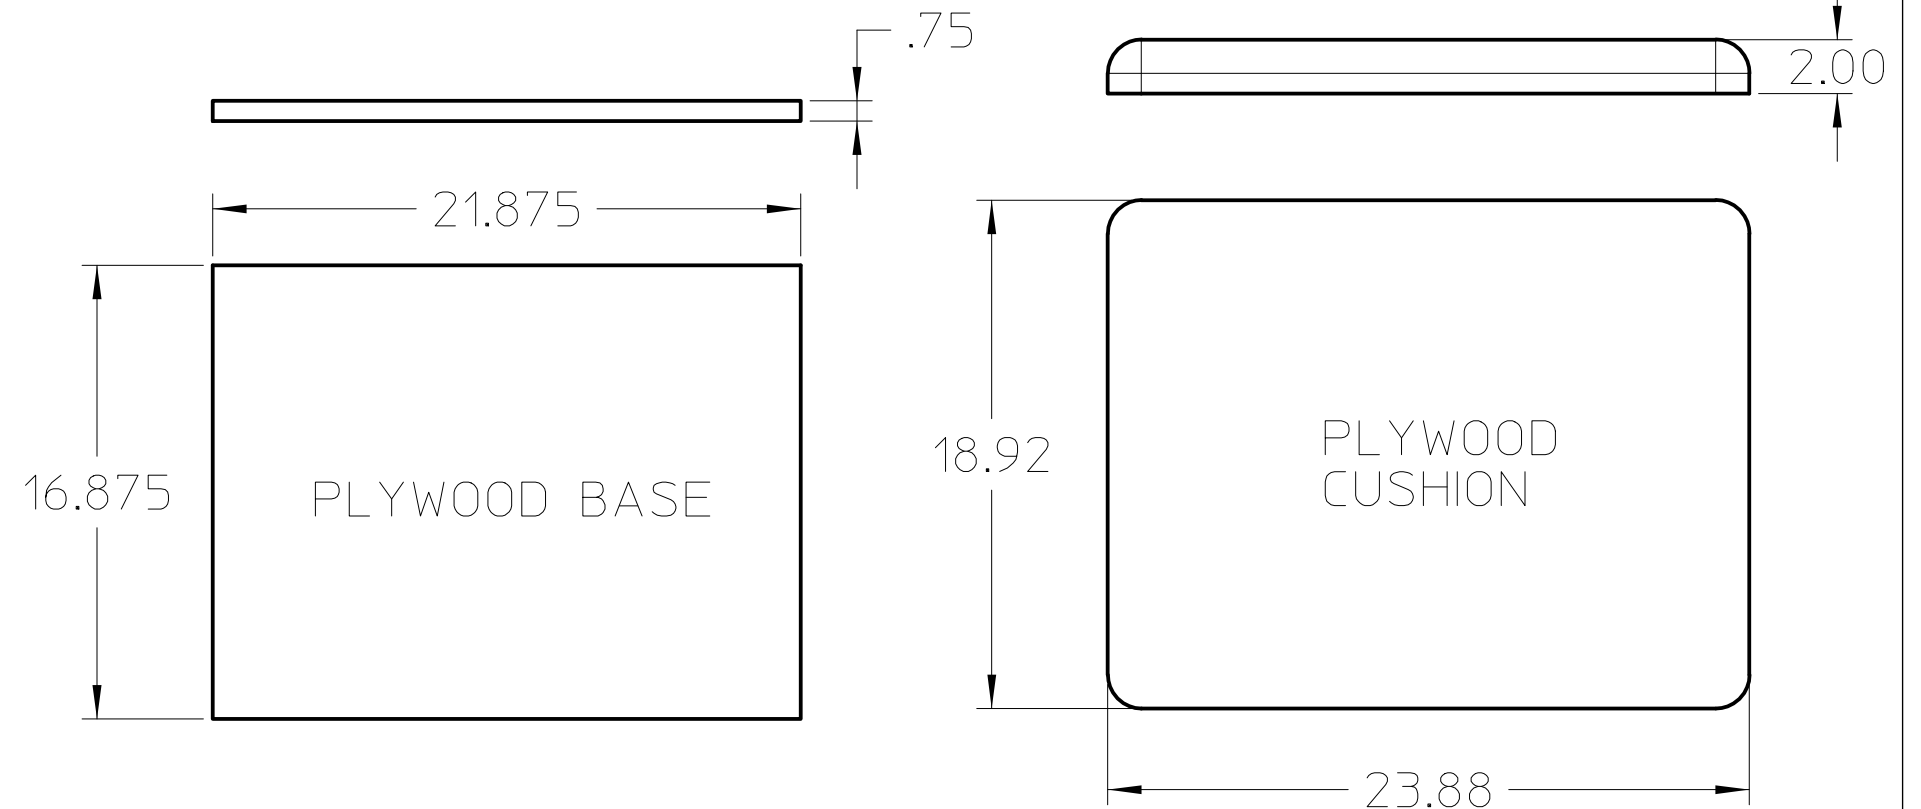


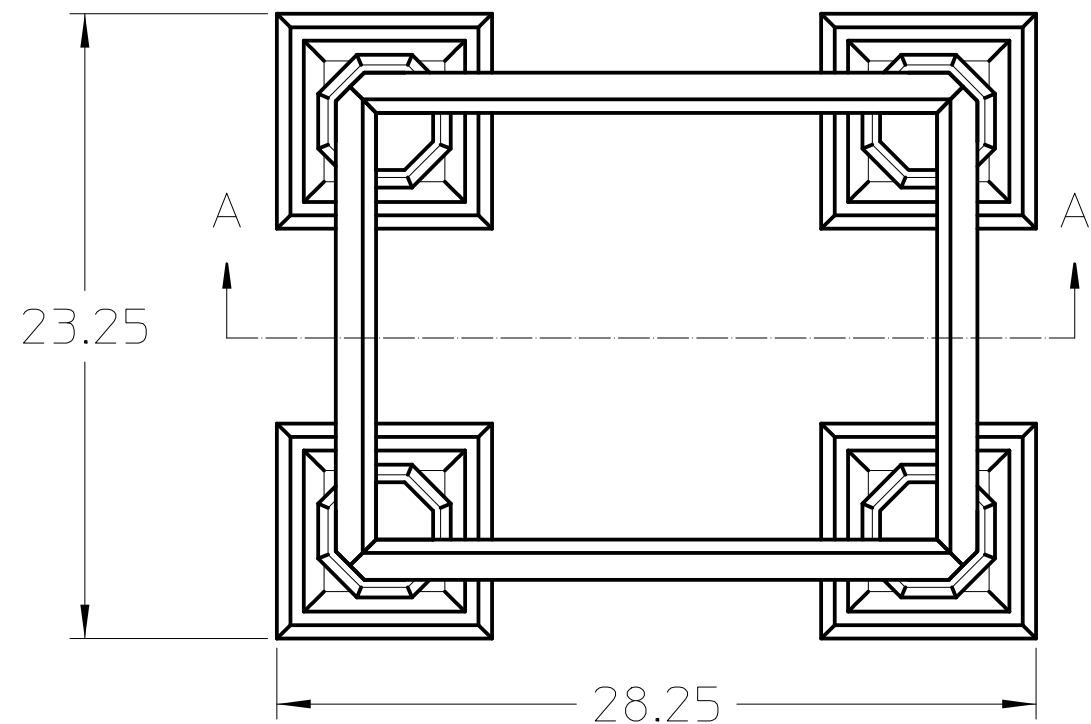

FRONT RAIL (2 reqd)

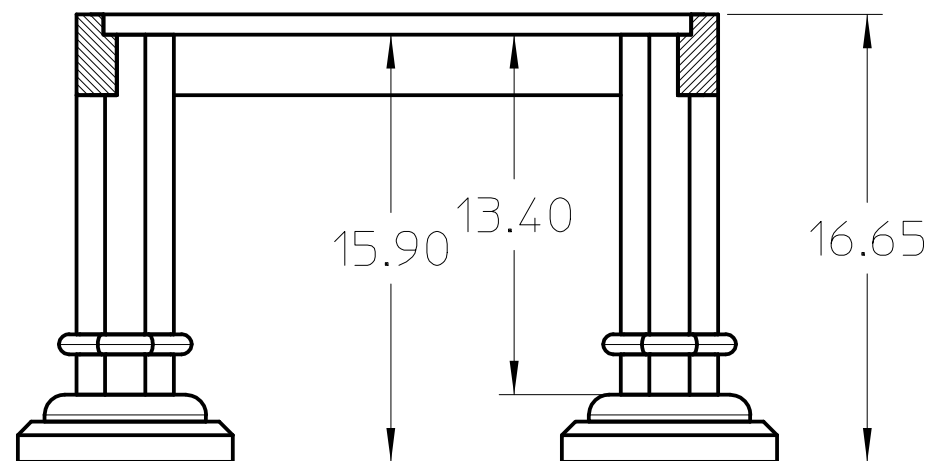

SECTION A-A

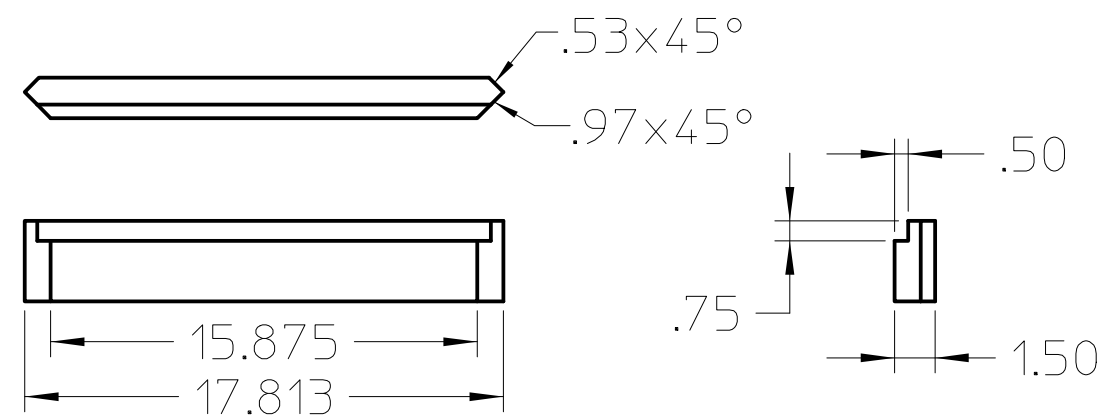

SIDE RAIL (2 reqd)